


0 10 20 40
Feet
SCALE: 1"=20'

NOTES:
ELEVATIONS ARE
REFERENCED TO MEAN
LOWER LOW WATER (MLLW)

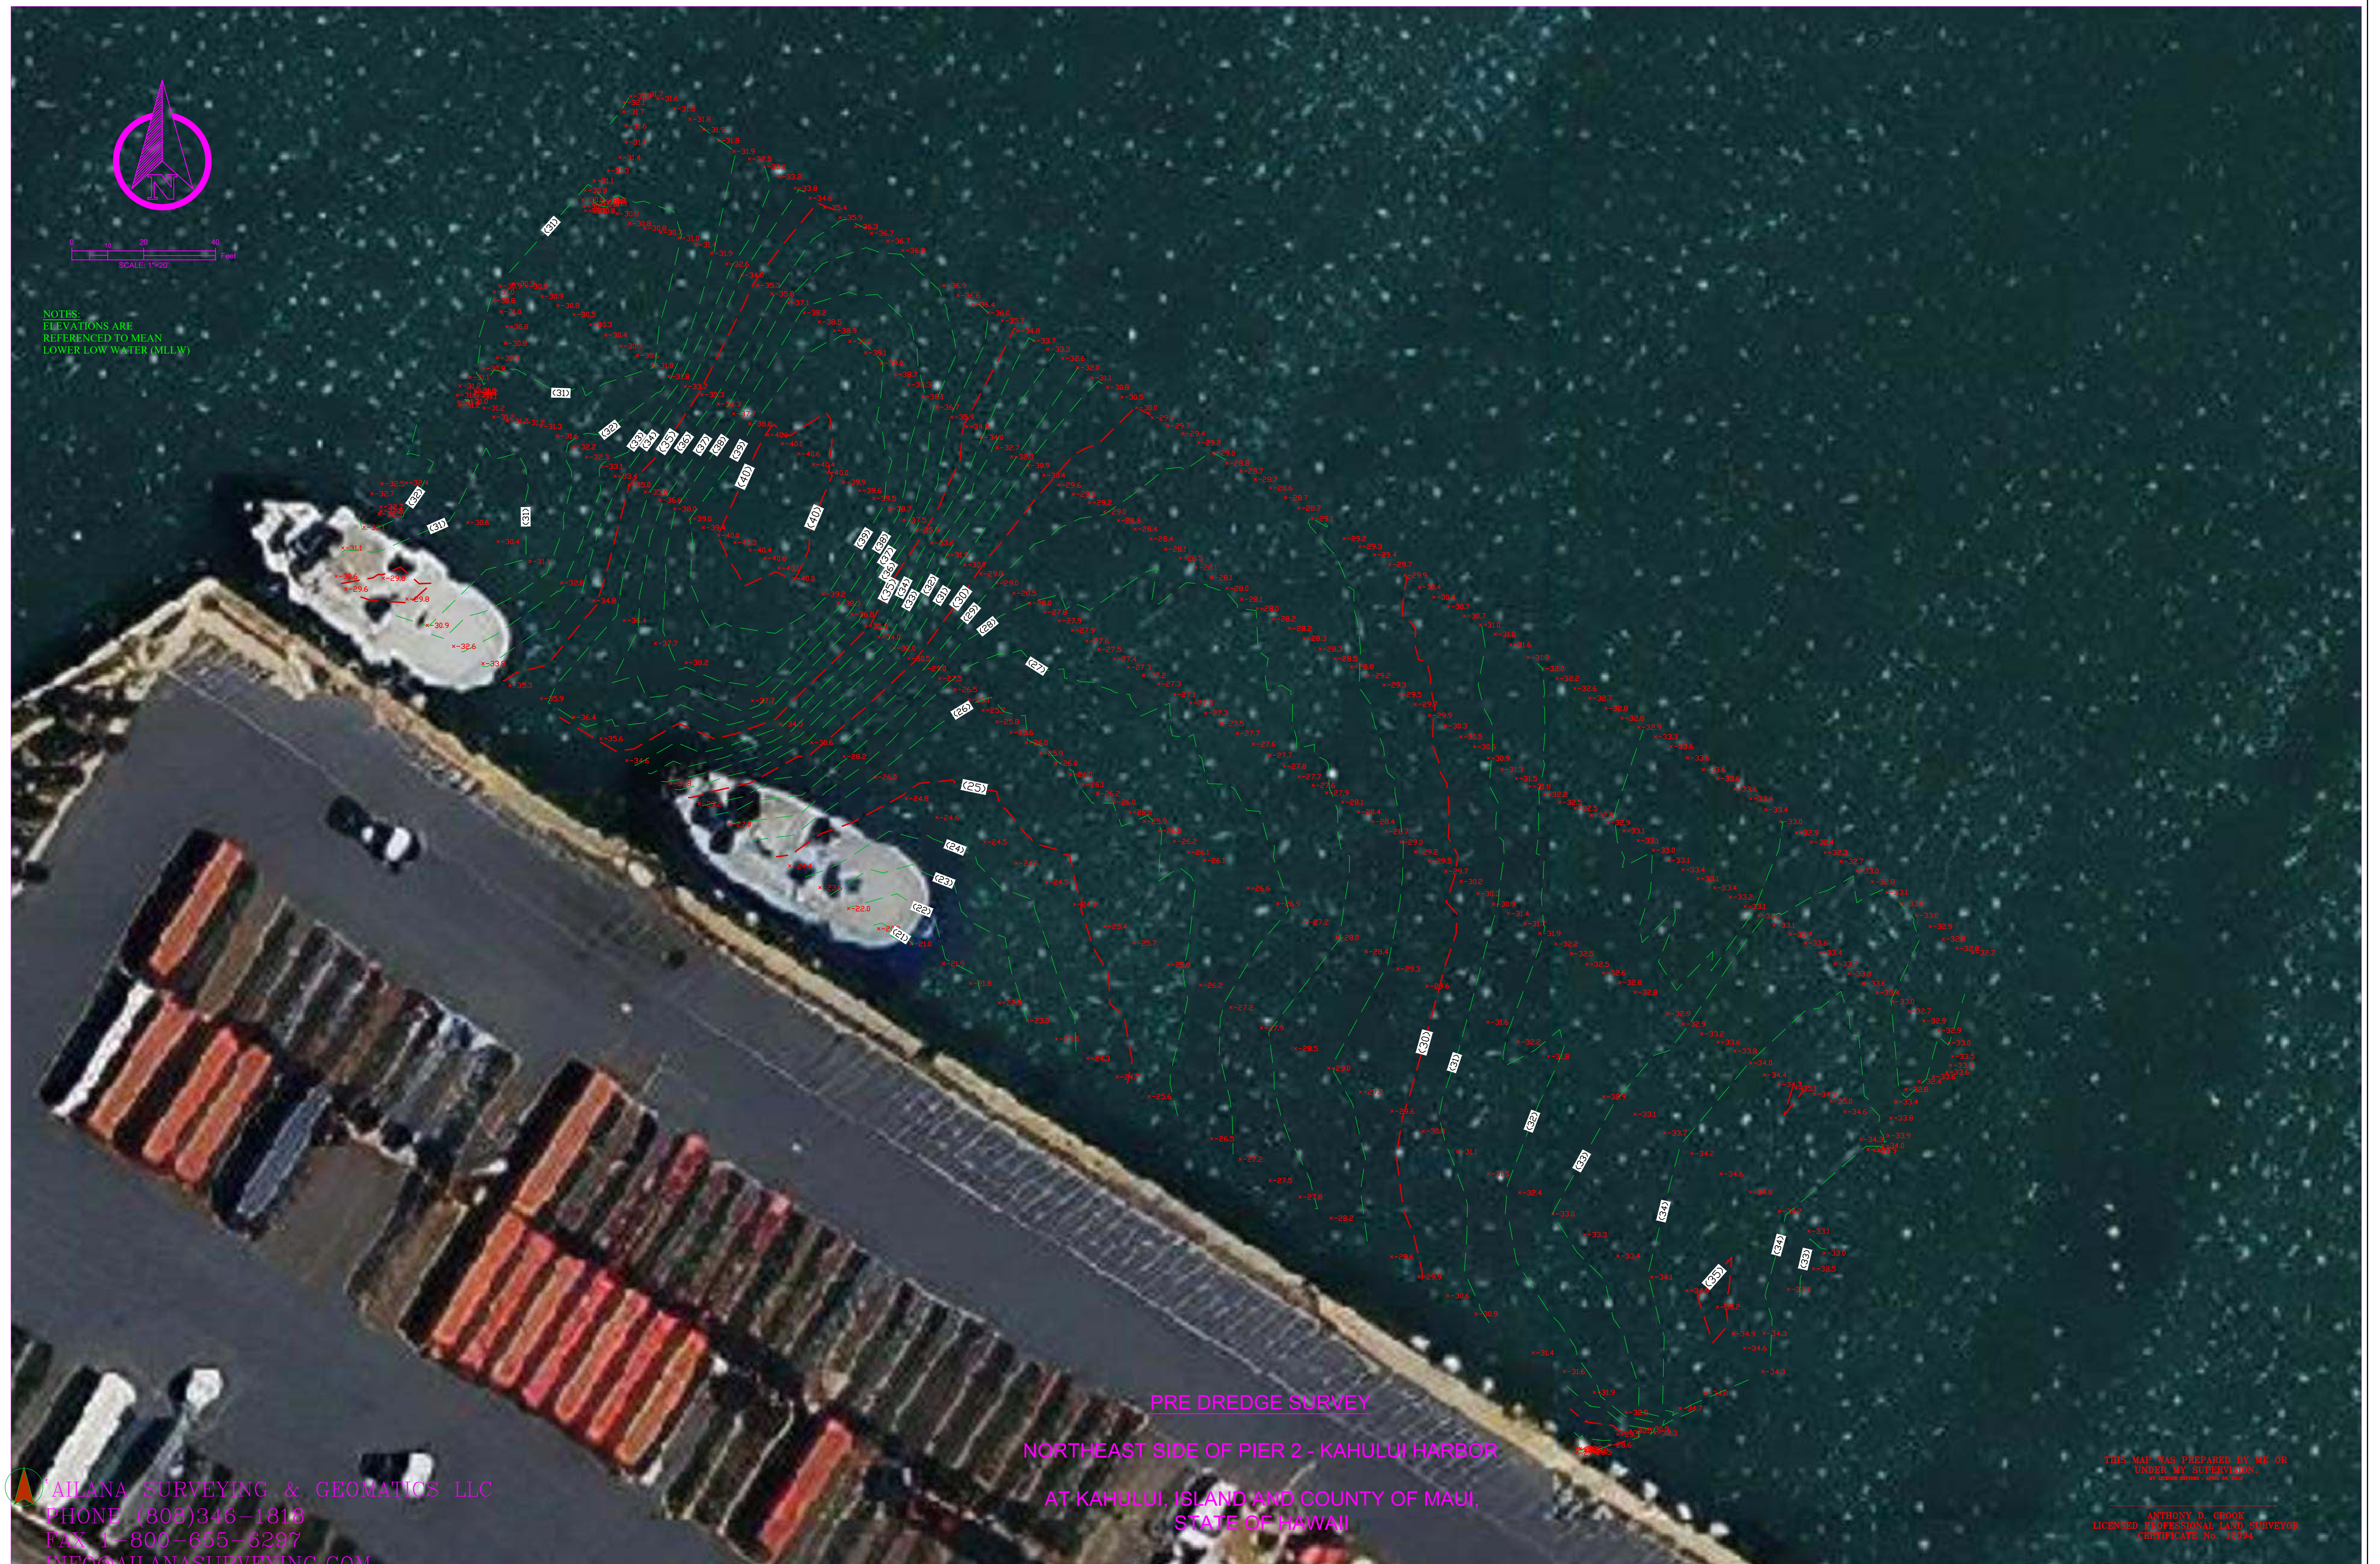

AILANA SURVEYING & GEOMATICS LLC
PHONE (808)346-1818
FAX 1-800-655-6297
INFO@AILANASURVEYING.COM

PRE DREDGE SURVEY
NORTHEAST SIDE OF PIER 2 - KAHULUI HARBOR
AT KAHULUI, ISLAND AND COUNTY OF MAUI,
STATE OF HAWAII

THIS MAP WAS PREPARED BY ME OR
UNDER MY SUPERVISION,
BY LICENSED SURVEYOR - JUNE 14, 2021
ANTHONY D. CROOK
LICENSED PROFESSIONAL LAND SURVEYOR
CERTIFICATE NO. 14094